





FRONT ELEVATION
SCALE: 1/4" = 1'-0"

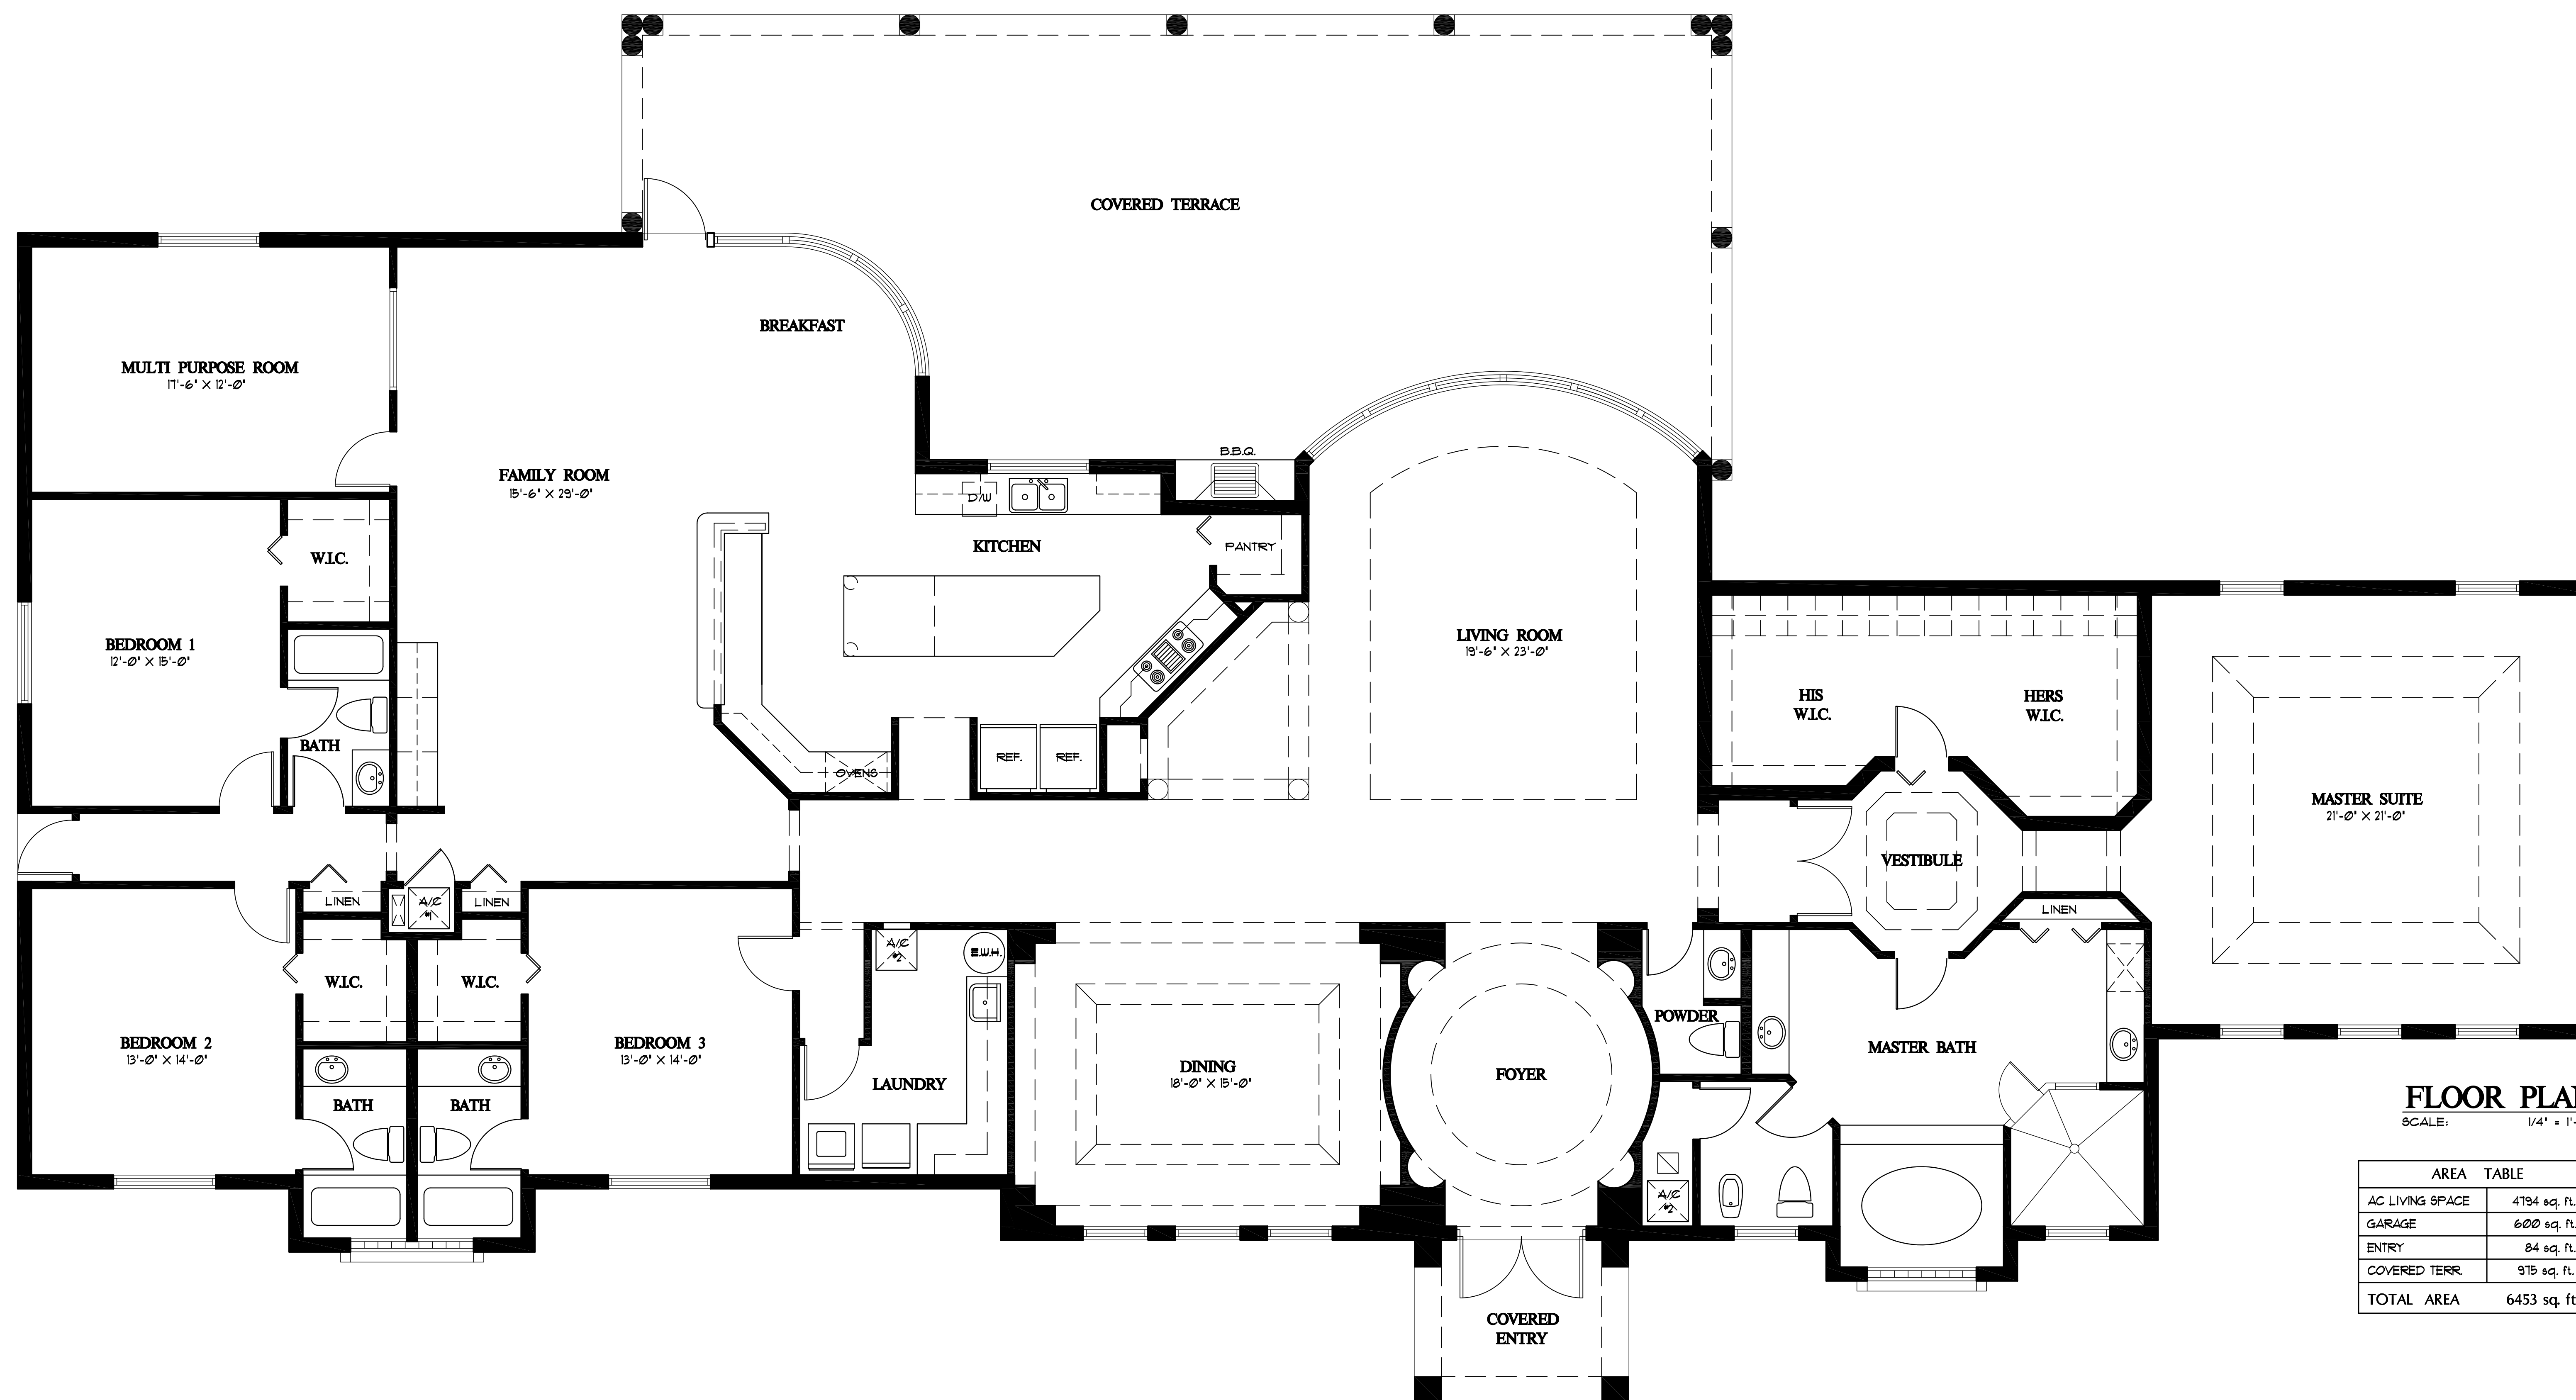

FLOOR PLAN
SCALE: 1/4" = 1'-0"

AREA TABLE	
AC LIVING SPACE	4794 sq. ft.
GARAGE	600 sq. ft.
ENTRY	84 sq. ft.
COVERED TERR.	975 sq. ft.
TOTAL AREA	6453 sq. ft.

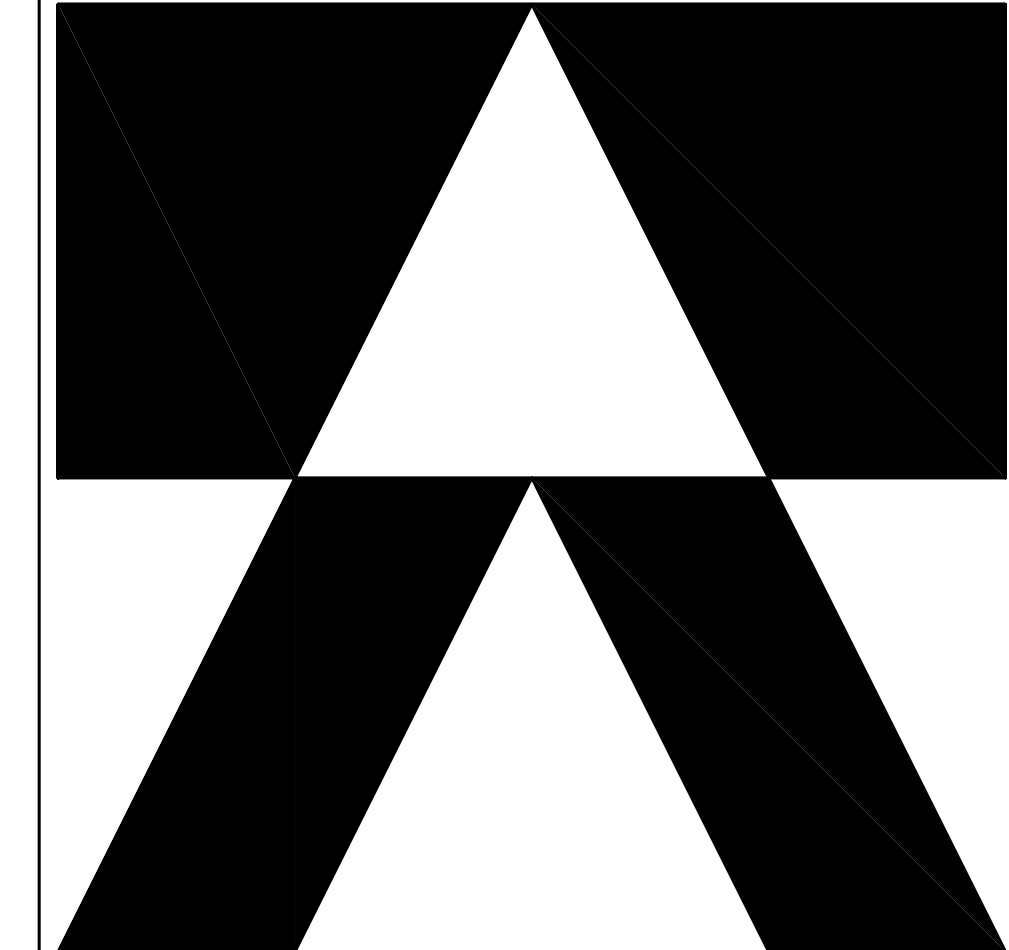

ART
Architect Ruben Travieso
 AR 000 8229
 2248 SW 57 AV., MIAMI, FL. 33155
 786.260.7522 Cell - 786-388-0312 FAX
 786.388.0366 PHN
 E-MAIL: rubentravieso@bellsouth.net

Arquitecto Fabio Londono
 DESIGN ASSOCIATE
 PH. : (305) 299-2650
 E-MAIL: fato7010@aol.com

REVISIONS:

#	DATE:	#	DATE:

PROJECT:

RANCHOS DEL SOL
MODEL " REDWOOD "
MIAMI-DADE, FLORIDA

CONSULTANT:

SHEET CONTENT:

PRESENTATION

ALL IDEAS, DESIGNS, ARRANGEMENTS AND PLANS INDICATED OR REPRESENTED BY THIS DRAWING ARE OWNED BY, AND THE PROPERTY OF THIS OFFICE AND WERE CREATED, EVOLVED AND DEVELOPED FOR USE ON, AND IN CONNECTION WITH THE SPECIFIED PROJECT. NONE OF SUCH IDEAS, DESIGNS, ARRANGEMENTS OR PLANS SHALL BE USED BY OR DISCLOSED TO ANY PERSON, FIRM OR CORPORATION FOR ANY PURPOSE WHATSOEVER WITHOUT THE EXPRESSLY WRITTEN PERMISSION OF RUBEN TRAVIESO, ARCHITECT.

PROJECT NUMBER: 001-RD905-21
 ISSUED: 10-23-06
 DRAWN BY: F.L.
 CHECKED BY: R.T.
 FILENAME: PD-1

PD-1